


FOGARTY CORNER CONDOMINIUM

DOWNSTAIRS UNITS 1, 2, 3, 4 LAYOUT

FOGARTY AVENUE

Doc# 1528796
Bk# 2133 Pg# 514

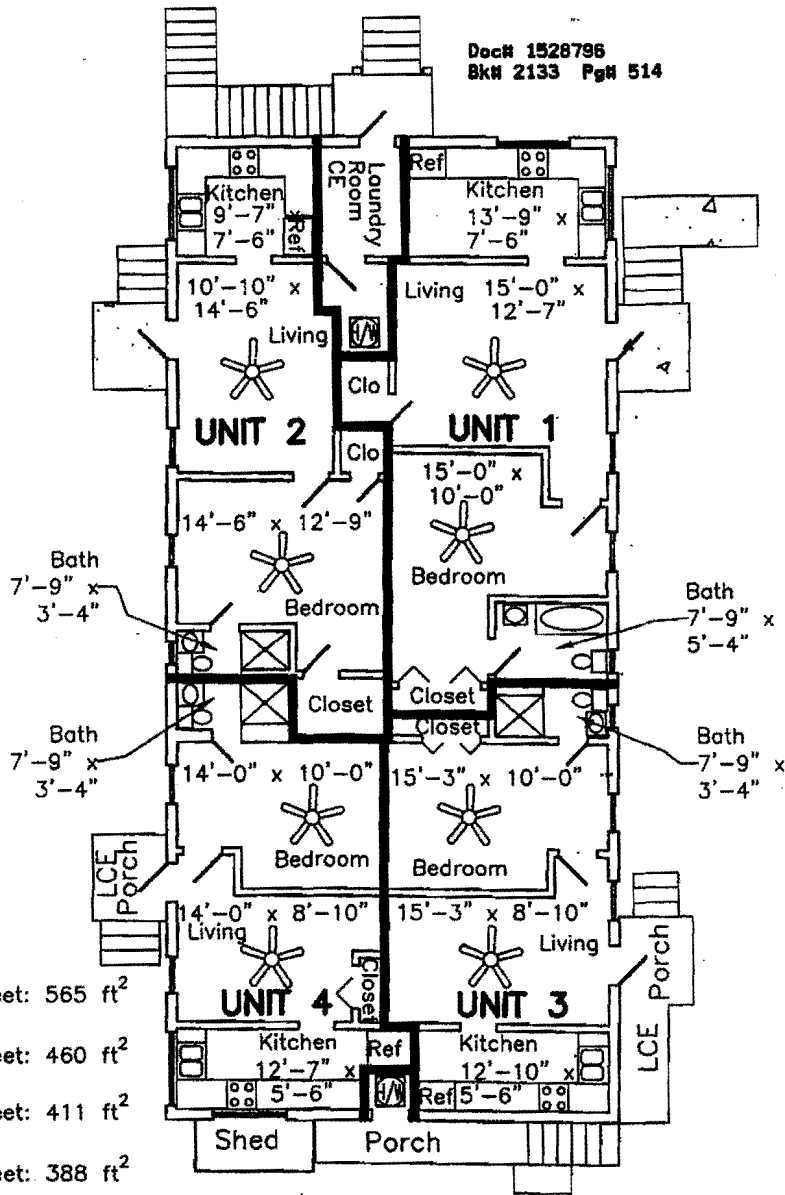

- Unit 1:
Interior Sq Feet: 565 ft²
- Unit 2:
Interior Sq Feet: 460 ft²
- Unit 3:
Interior Sq Feet: 411 ft²
- Unit 4:
Interior Sq Feet: 388 ft²

NOTE: DIMENSIONS ±6"

SHEET 8 OF 12

Fogarty Corner Condominium			
1830 Fogarty Avenue Key West FL. 33040			
CONDOMINIUM SURVEY		Dwg. No. 05-170	
Scale 1"= 10'	Ref. 156-P 181-41-43 file	Flood Panel No. 1516 K	Dwn. By CMC
Date 3/8/05		Flood Zone AE	Flood Elev. 7'
REVISIONS AND/OR ADDITIONS			

FREDERICK H. HILDEBRANDT
ENGINEER PLANNER SURVEYOR

3152 Northside Drive
Suite 201
Key West, Fl. 33040
(305) 293-0466
Fax. (305) 293-0237

